
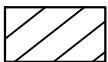


KALA STAGE 1 BUILDING ENVELOPES

M.G.A. 2020 |
ZONE 55 |

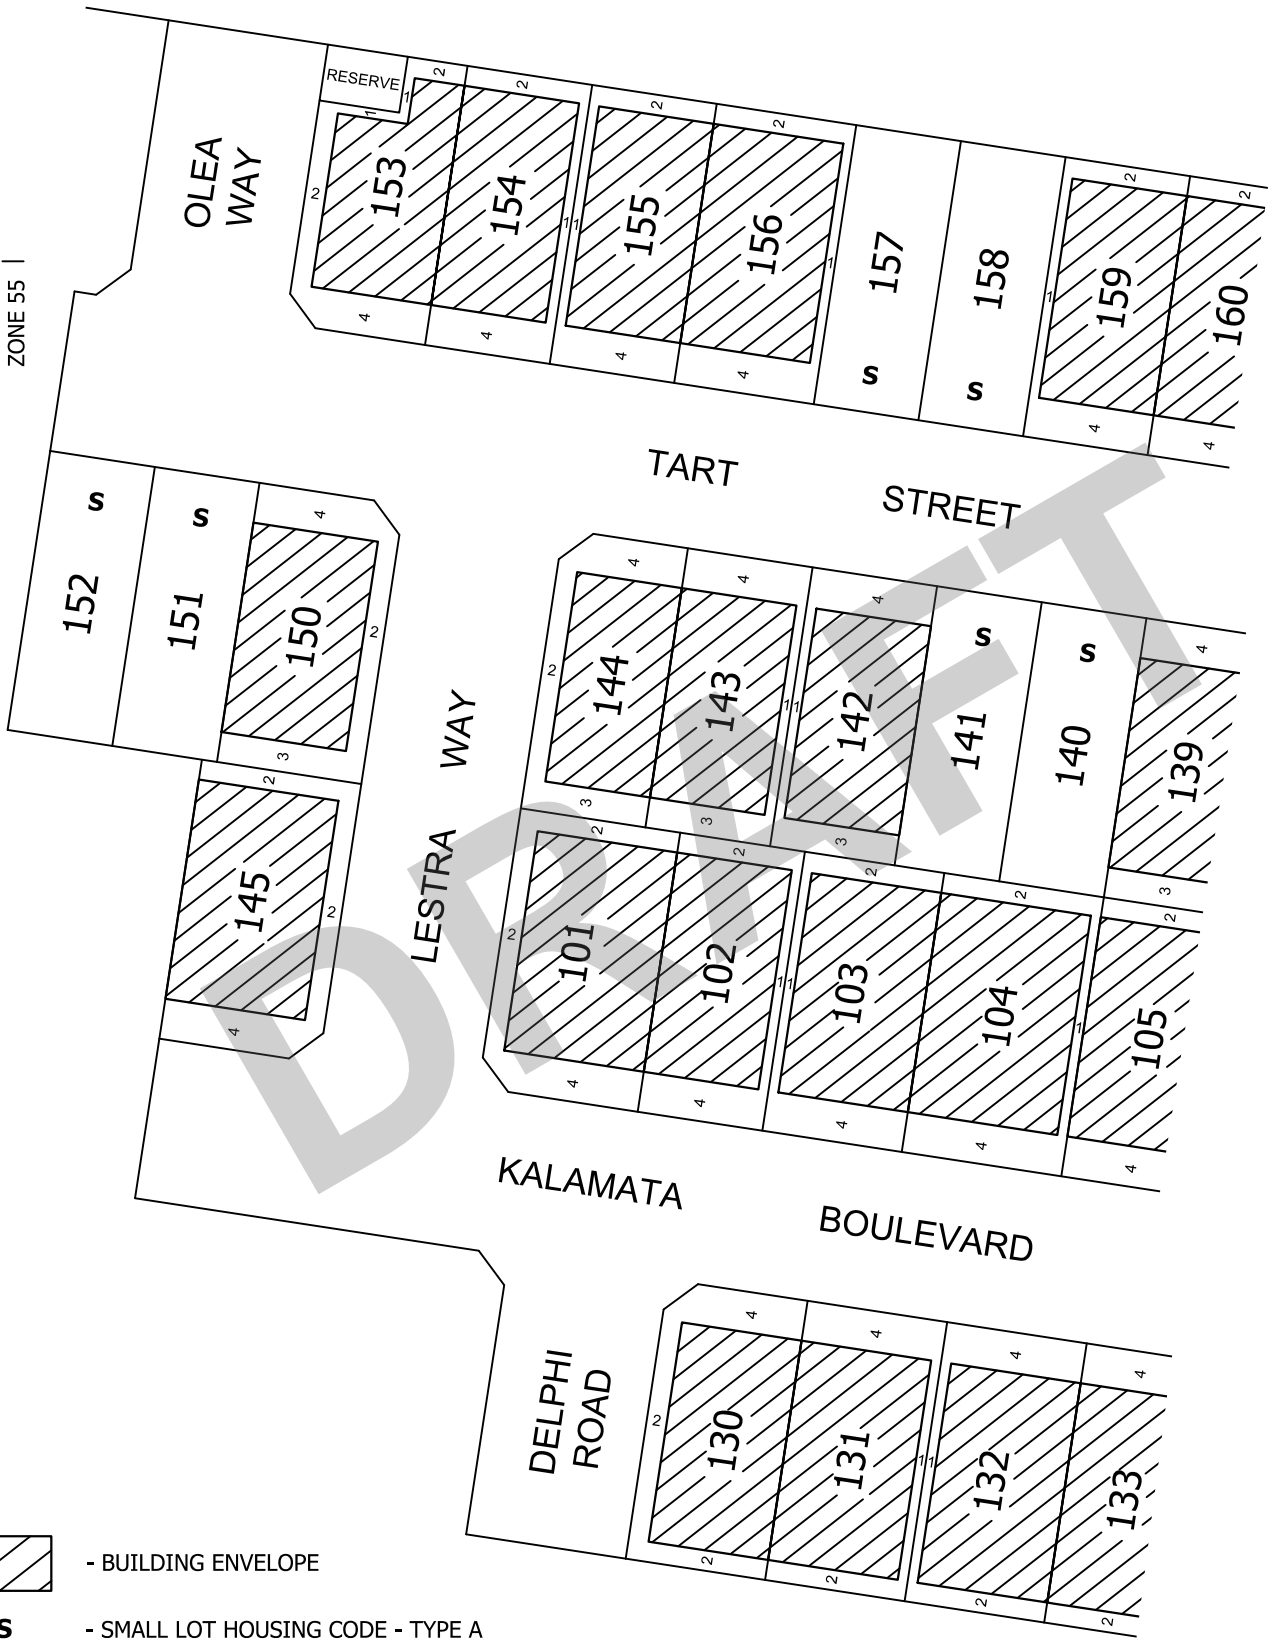

- BUILDING ENVELOPE

S - SMALL LOT HOUSING CODE - TYPE A


- Garages are to be set back a minimum of 5 metres from the primary frontage of the allotment and 0.50 metres behind the front of the dwelling

SEE SHEET 2



MC MULLEN NOLAN GROUP
Level 1 / 5 Queens Road
Melbourne VIC 3004
Tel: (03) 7002 2200
Fax: (08) 7002 2299
Email: vic.admin@mngsurvey.com.au
MNG Ref : 80502be-015d

SCALE
1:750

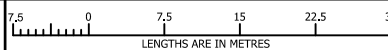

ORIGINAL SHEET
SIZE: A4

SHEET 1 OF 3

VERSION D





KALA STAGE 1 BUILDING ENVELOPES

M.G.A., 2020 |
ZONE 55 |

SEE SHEET 1

SEE SHEET 3

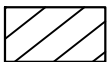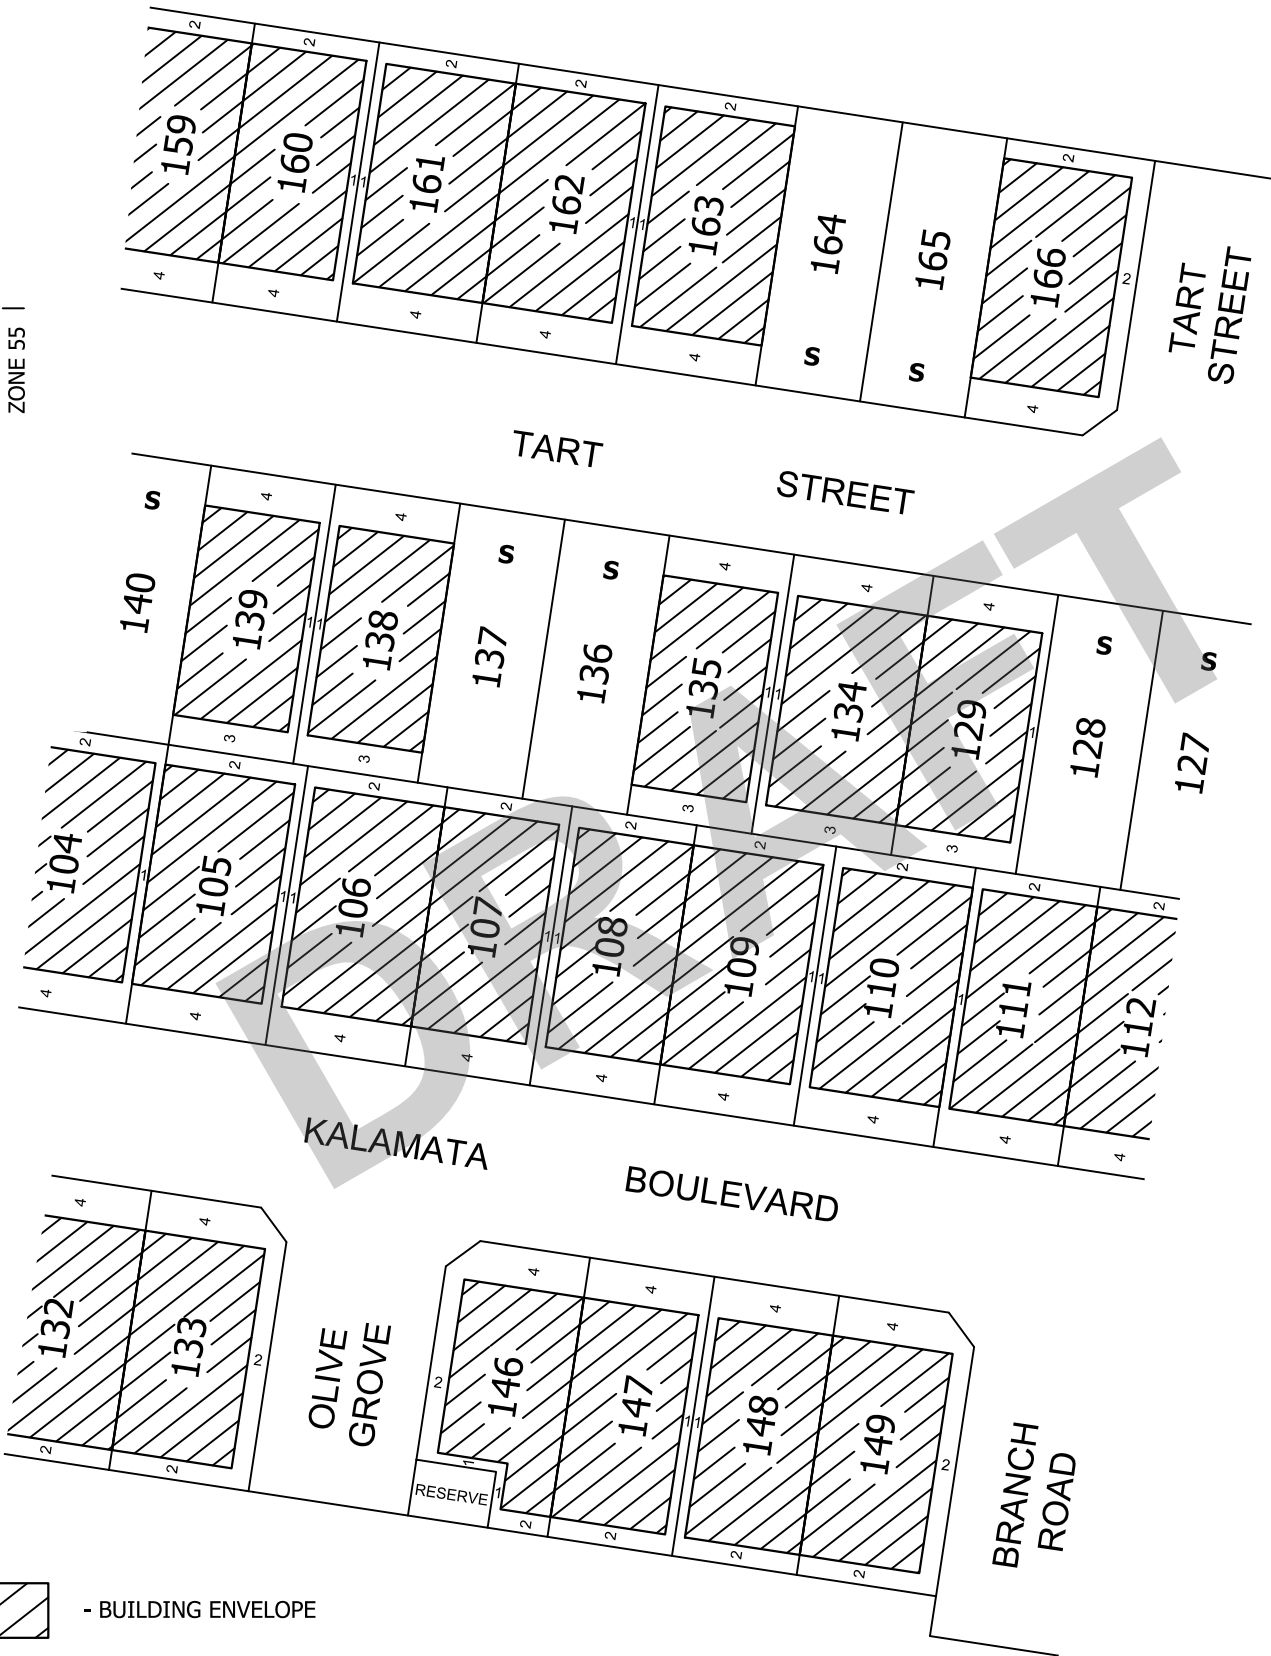

- BUILDING ENVELOPE


S - SMALL LOT HOUSING CODE - TYPE A

- Garages are to be set back a minimum of 5 metres from the primary frontage of the allotment and 0.50 metres behind the front of the dwelling



MC MULLEN NOLAN GROUP
Level 1 / 5 Queens Road
Melbourne VIC 3004
Tel: (03) 7002 2200
Fax: (08) 7002 2299
Email: vic.admin@mngsurvey.com.au
MNG Ref : 80502be-015d

SCALE
1:750

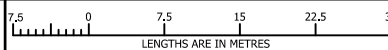

ORIGINAL SHEET
SIZE: A4


SHEET 2 OF 3

VERSION D




KALA STAGE 1 BUILDING ENVELOPES

M.G.A., 2020 |
ZONE 55 |

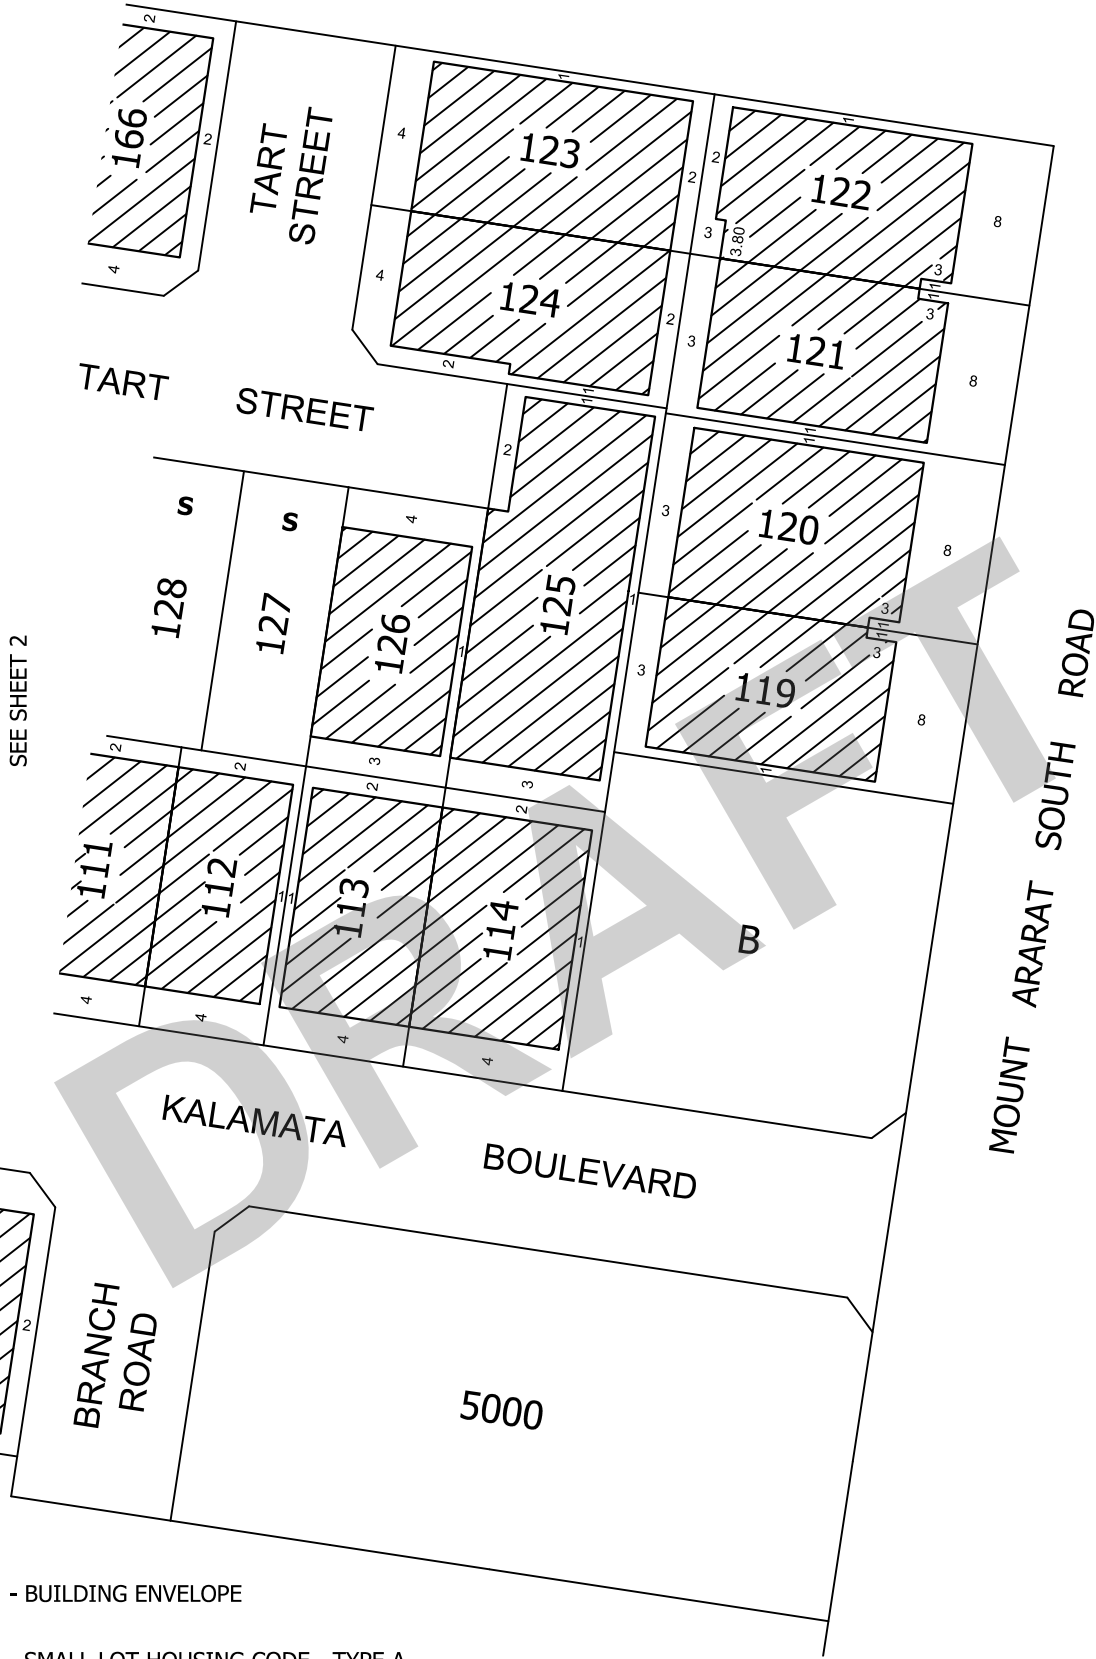

SEE SHEET 2

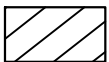

- BUILDING ENVELOPE


S - SMALL LOT HOUSING CODE - TYPE A

- Garages are to be set back a minimum of 5 metres from the primary frontage of the allotment and 0.50 metres behind the front of the dwelling



MC MULLEN NOLAN GROUP
Level 1 / 5 Queens Road
Melbourne VIC 3004
Tel: (03) 7002 2200
Fax: (08) 7002 2299
Email: vic.admin@mngsurvey.com.au
MNG Ref : 80502be-015d

SCALE
1:750

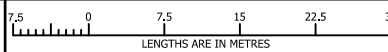

ORIGINAL SHEET
SIZE: A4

SHEET 3 OF 3

VERSION D

